


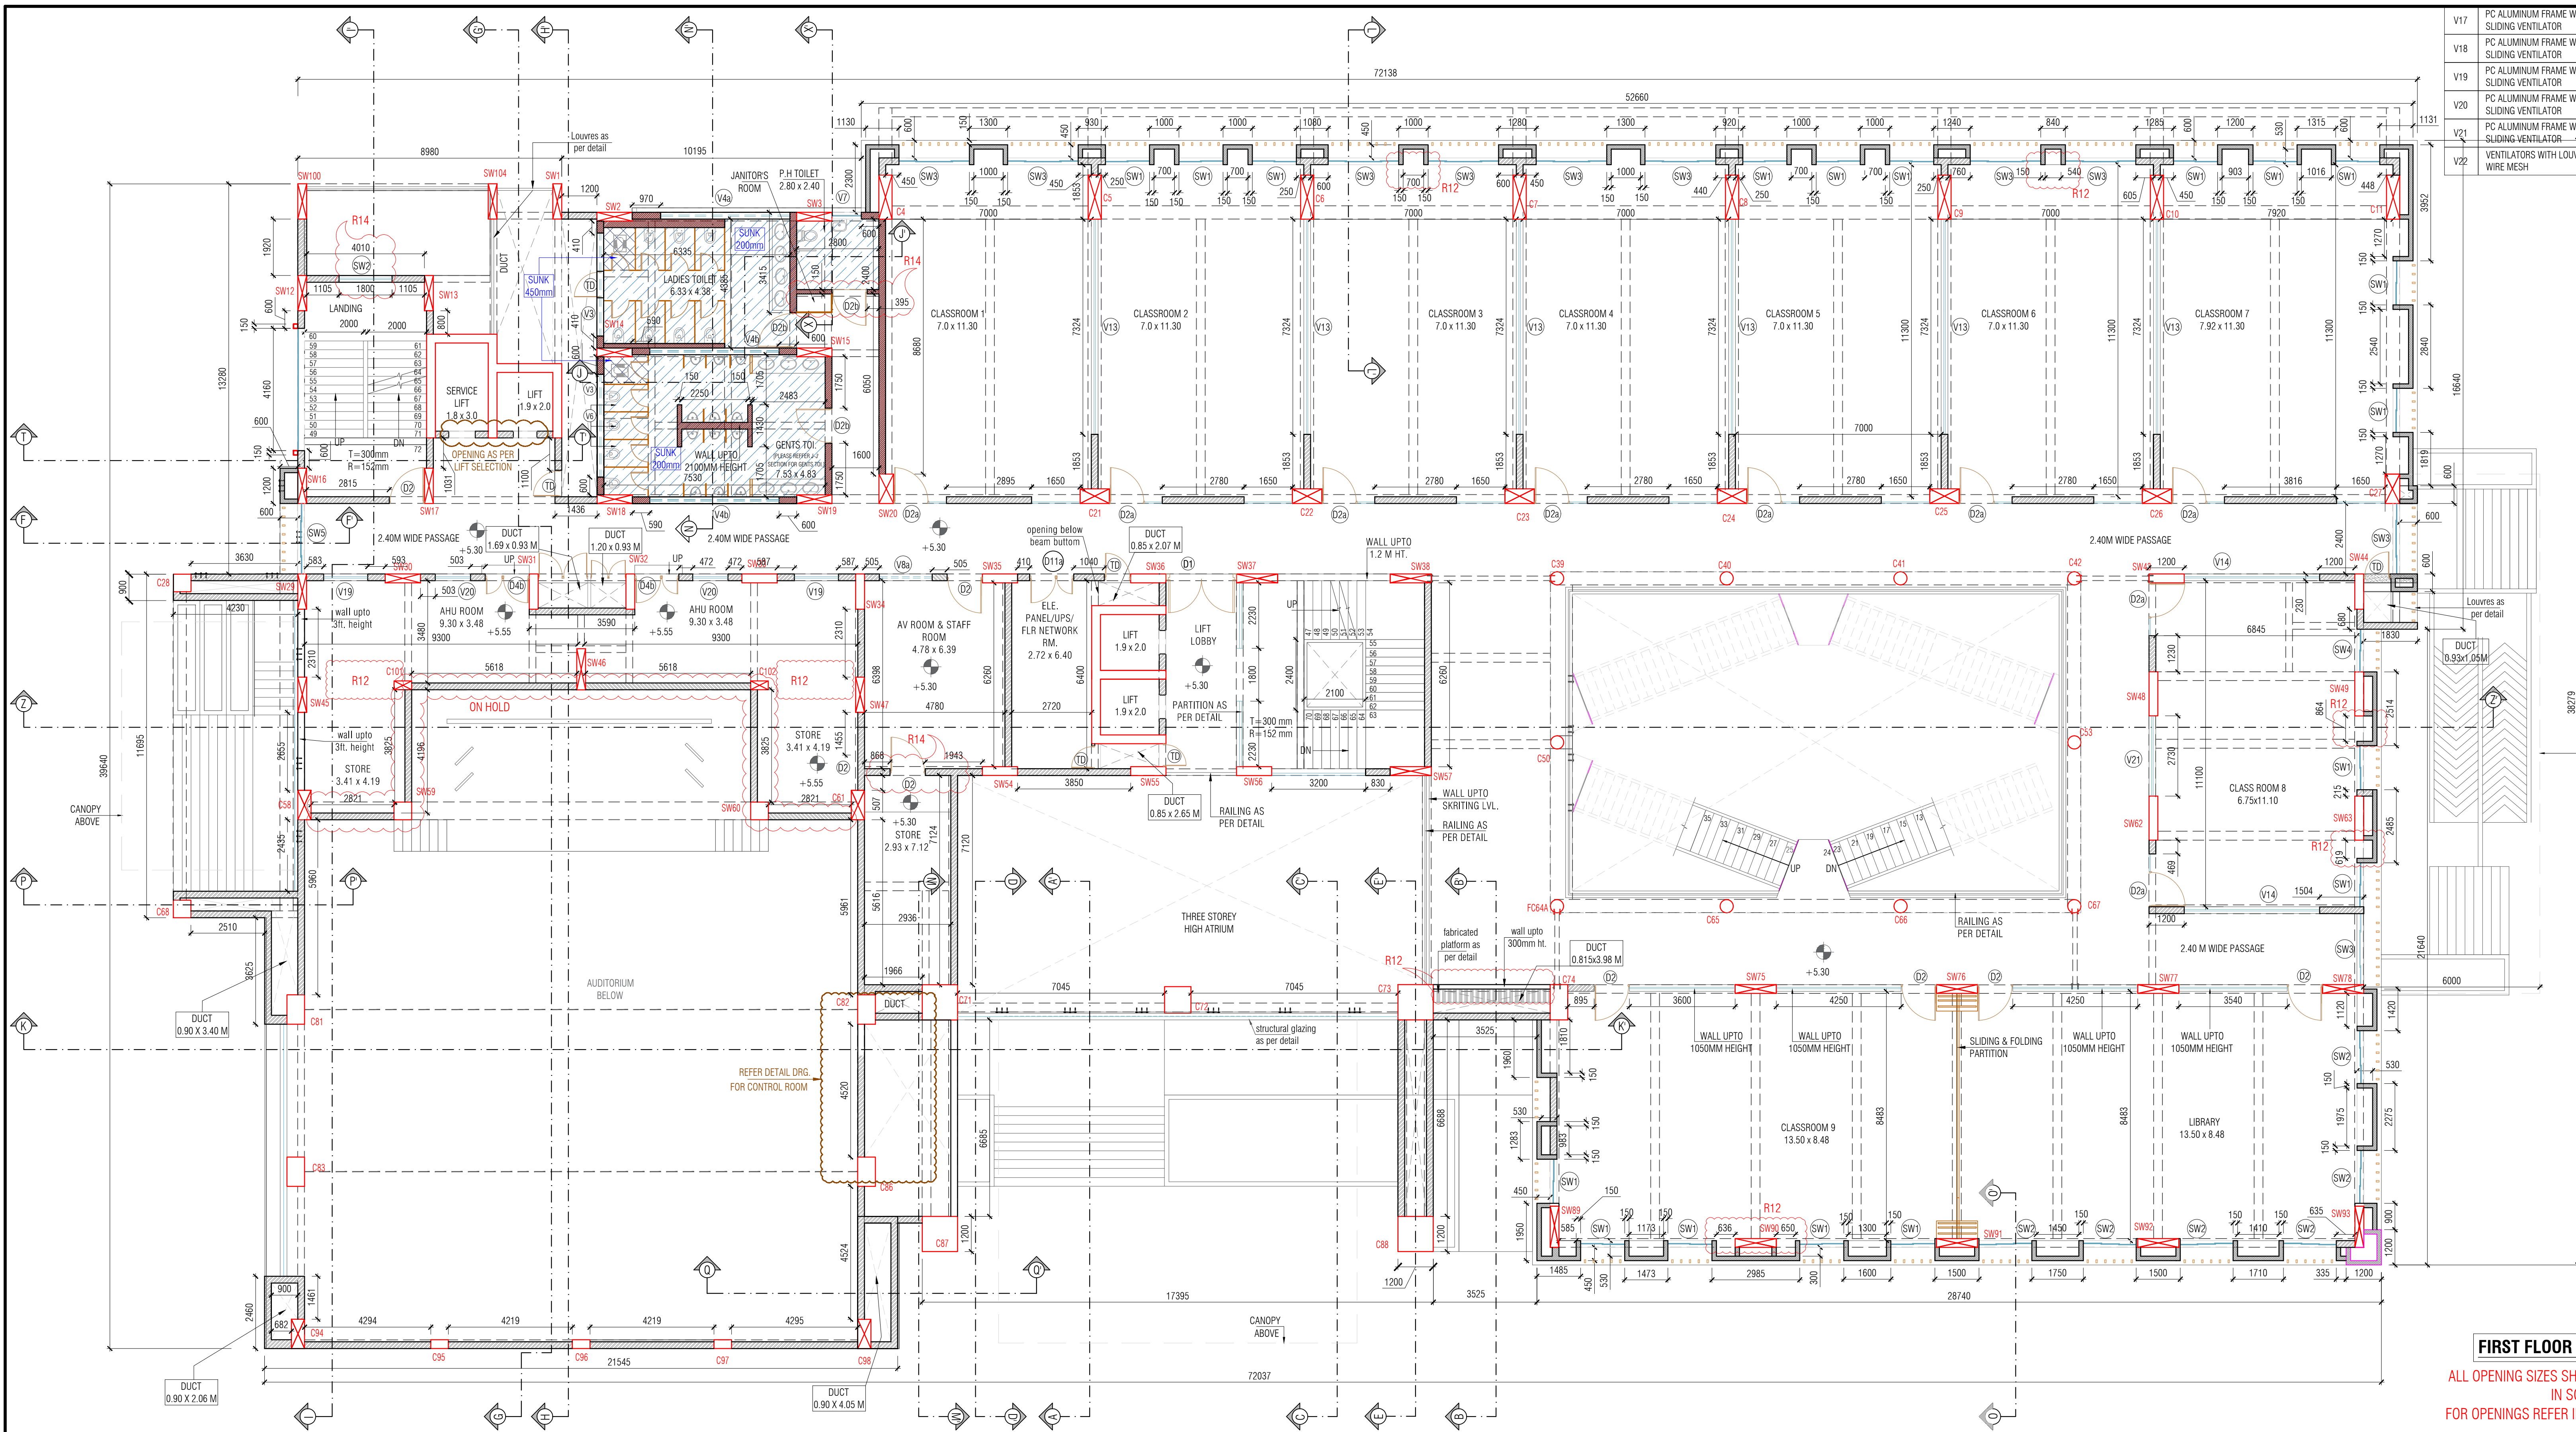

NO	REVISION	DATE
R7	OPEN CAFETERIA REVISED AS PER DISCUSSION	15.01.2020
R8	TOILET SUNK SLAB REVISED	15.01.2020
R9	TOILET SUNK SLAB REVISED	15.01.2020
R10	REVISION OF INTERIOR LAYOUT & ADDITION OF PANTRY	30.01.2020
R11	ADDITION OF RAMP FOR GREEN ROOM AUDITORIUM	30.01.2020
R12	HEALTH CHECK UP - GLASS PARTITION IS ADDED, ENTRANCE DUCT & GENTS TOI. WALL REVISED, DOUBLE WALL REMOVED AT MARKED AREAS	06.02.2020
R13	ENCLOSING BALCONY IN ROOM, DOOR POSITION & SIZE REVISED, ADDITION OF TOILET BLOCK IN BASEMENT	24.02.2020
R14	REVISED VENTILATION HT., HEALTH CHECK UP RM WALL REVISED, DOOR LOCATION @ STORE IS REVISED, ADDITION OF JANITORS RM. & WALL THK. @ PH TOI. IS REVISED, ADDITION OF WIN. @ STAIRCASE LANDING	19.03.2020
R15	TRAP DR LOCATION REVISED IN AUDITORIUM, MASONRY IS ADDED IN CLASSROOM 9	10.04.2020

TYPE	DESCRIPTION	LINTEL HT.	SILL HT.	SIZE
D1	GLASS DOOR	2.85	0.00	2.40 X 2.85
D1a	ACOUSTICAL DOOR FOR AUDITORIUM	2.85	0.00	2.10 X 2.85
D1b	GLASS DOOR	2.85	0.00	2.10 X 2.85
D2	METAL FRAMES WITH LAMINATED FLUSH DOOR	2.85	0.00	1.20 X 2.85
D2a	METAL FRAMES WITH LAMINATED FLUSH DOOR	2.85	0.00	1.80 X 2.85
D2b	METAL FRAMES WITH LAMINATED FLUSH DOOR (450MM VENTILATOR)	2.85	0.00	1.20 X 2.85
D3	METAL FRAMES WITH LAMINATED FLUSH DOOR	2.85	0.00	0.90 X 2.85
D4	METAL FRAMES WITH LAMINATED FLUSH DOOR	2.85	0.00	1.95 X 2.85
D4a	METAL FRAMES WITH LAMINATED FLUSH DOOR	2.85	0.00	1.20 X 2.90
D4b	METAL FRAMES WITH LAMINATED FLUSH DOOR	2.85	0.00	1.50 X 2.75
D5	METAL FRAMES WITH LAMINATED FLUSH DOOR	2.10	0.00	1.20 X 2.10
D6	METAL FRAMES WITH LAMINATED FLUSH DOOR (with ventilator)	2.85	0.00	0.80 X 2.85
D7	METAL FRAMES WITH LAMINATED FLUSH DOOR	2.20	0.00	1.20 X 2.20
D8	METAL FRAMES WITH LAMINATED FLUSH DOOR	2.20	0.00	0.90 X 2.20
D8a	METAL FRAMES WITH LAMINATED FLUSH DOOR	2.20	0.00	0.80 X 2.20
D9	METAL FRAMES WITH LAMINATED FLUSH DOOR	3.00	0.00	1.50 X 3.00
D10	GLASS DOOR	3.00	0.00	2.40 X 3.00
D11a	METAL FRAMES WITH LAMINATED FLUSH DOOR	2.85	0.00	1.50 X 3.00
D11b	METAL FRAMES WITH LAMINATED FLUSH DOOR	2.85	0.00	1.50 X 3.00
D12	METAL FRAMES WITH LAMINATED FLUSH DOOR	2.25	0.00	0.90 X 2.25
D13	METAL FRAMES WITH LAMINATED FLUSH DOOR	3.00	0.00	1.20 X 3.00
D14	METAL FRAMES WITH LAMINATED FLUSH DOOR	2.85	0.00	1.80 X 2.85
SW1	P.C. ALUMINIUM SLIDING WINDOW WITH MOSQUITO MESH	2.85	0.90	1.50 X 1.95
SW2	P.C. ALUMINIUM SLIDING WINDOW WITH MOSQUITO MESH	2.85	0.90	1.80 X 1.95
SW3	P.C. ALUMINIUM SLIDING WINDOW WITH MOSQUITO MESH	2.85	0.90	2.40 X 1.95
SW4	P.C. ALUMINIUM SLIDING WINDOW WITH MOSQUITO MESH	2.85	0.90	1.45 X 1.95
SW5	P.C. ALUMINIUM SLIDING WINDOW WITH MOSQUITO MESH	2.85	0.10	2.40 X 2.75
SW6	P.C. ALUMINIUM SLIDING WINDOW WITH MOSQUITO MESH	2.85	0.90	4.115 X 1.95
SW7	P.C. ALUMINIUM SLIDING WINDOW WITH MOSQUITO MESH	2.85	0.90	1.18 X 1.95
SW8	P.C. ALUMINIUM SLIDING WINDOW WITH MOSQUITO MESH	2.85	0.90	0.99 X 1.95
SW9	P.C. ALUMINIUM SLIDING WINDOW WITH MOSQUITO MESH	2.85	0.90	1.230 X 1.95
SW10	P.C. ALUMINIUM SLIDING WINDOW WITH MOSQUITO MESH	2.40	0.90	1.500 X 0.90
V	P.C. FRAMED LOUVERED AND GLAZED VENTILATOR	2.40	1.20	0.60 X 1.20
V1	P.C. FRAMED WITH SLIDING VENTILATOR	2.20	1.60	1.20 X 0.60
V2	P.C. FRAMED WITH SLIDING VENTILATOR	2.20	1.60	2.40 X 0.60
V3	P.C. FRAMED LOUVERED AND GLAZED VENTILATOR	2.75	2.15	3.50 X 0.60
V4a	P.C. ALUMINIUM FRAME WITH FIX CLEAR GLASS VENTILATOR	2.90	2.30	4.40 X 0.60
V4b	P.C. ALUMINIUM FRAME WITH FIX PROSTED GLASS VENTILATOR	2.90	2.30	4.40 X 0.60
V5	BEAM BOTTOM	2.40	2.00	0.60 X 0.60
V6	P.C. FRAMED LOUVERED AND GLAZED VENTILATOR	2.00	1.20	0.60 X 0.80
V7	P.C. FRAMED LOUVERED AND GLAZED VENTILATOR	2.75	2.15	1.00 X 0.60
V8	P.C. FRAMED WITH SLIDING VENTILATORS	2.85	2.25	1.20 X 0.60
V8a	P.C. FRAMED WITH SLIDING VENTILATORS	2.85	2.25	1.80 X 0.60
V8b	P.C. FRAMED WITH SLIDING VENTILATORS	2.85	2.25	1.50 X 0.60
V9	P.C. FRAMED WITH SLIDING VENTILATORS	2.85	2.25	2.40 X 0.60
V10	P.C. FRAMED LOUVERED AND GLAZED VENTILATOR	2.40	1.20	0.45 X 1.20
V11	P.C. ALUMINIUM FRAME WITH ADJUSTABLE GLASS LOUVERS	2.25	1.20	0.60 X 1.05
V12	P.C. ALUMINIUM FRAME WITH FIX GLASS VENTILATOR	2.85	2.25	5.48 X 0.60
V13	P.C. ALUMINIUM FRAME WITH FIX GLASS VENTILATOR	2.90	2.30	7.324 X 0.60
V14	P.C. ALUMINIUM FRAME WITH FIX GLASS VENTILATOR	2.90	2.30	4.605 X 0.60
V14a	P.C. ALUMINIUM FRAME WITH FIX GLASS VENTILATOR	2.90	2.30	4.891 X 0.60
V15	P.C. ALUMINIUM FRAME WITH SLIDING VENTILATOR	2.40	2.40	0.60 X 0.60
V16	P.C. ALUMINIUM FRAME WITH SLIDING VENTILATOR	2.40	1.20	0.60 X 0.60

FIRST FLOOR PLAN

ALL OPENING SIZES SHOULD BE CLEAR AS MENTIONED IN SCHEDULE (PLASTER EXCLUDED). FOR OPENINGS REFER INTERIOR LAYOUTS AND DETAILS

COPYRIGHT NOTE

THIS DRAWING IS SOLE PROPERTY OF DESIGN CONSULTANTS ARCHITECTS PVT. LTD. AND THE COPYRIGHT OF THIS DRAWING SHALL REMAIN WITH US. THIS DRAWING MUST NOT WITHOUT OUR CONSENT BE SHOWN TO ANY PERSON OUTSIDE THE RECIPIENT. EMPLOYER OR BE COPIED OR ALTERED OR USED FOR THE PURPOSE OF CONSTRUCTION OR MANUFACTURING ANY ARTICLE SHOWN IN THIS DRAWING. THIS DRAWING ALONG WITH COPIES MADE BY THE RECIPIENT SHALL BE RETURNED ON DEMAND TO US.

NOTES

- ALL DIMENSIONS ARE IN MM.
- ONLY WRITTEN DIMENSIONS TO BE FOLLOWED.
- DO NOT SCALE THE DRAWING.
- IN CASE OF ANY AMBIGUITY OR DISCREPANCY, CONTACT THE ARCHITECTS.
- REFER THIS DRAWING ALONG WITH THE STRUCTURAL ENGINEER'S DRAWINGS.
- REFER STRUCTURAL ENGINEER'S DRAWINGS FOR REINFORCEMENT DETAILS.
- ALL THE EXTERNAL WALLS ARE OF 150 MM THICK. & INTERNAL WALLS ARE 150 MM THICK.
- CONSTRUCTION SHALL BE DONE ONLY AFTER THE APPROVAL FROM THE LOCAL AUTHORITY.

GOOD FOR CONSTRUCTION

ONLY AFTER GETTING THE APPROVAL FROM LOCAL AUTHORITY.

NORTH

KEY PLAN

LEGENDS

230 WALL	REDUCING COLUMN
150 WALL	RCC COLUMN
SUNK HATCH	VENTILATOR
450 SUNK	
300 SUNK- BALCONY 150 FILLING 150 STEPDOWN	
200 SUNK	

NO	REVISION	DATE
R7	OPEN CAFETERIA REVISED AS PER DISCUSSION	15.01.2020
R8	TOILET SUNK SLAB REVISED	15.01.2020
R9	TOILET SUNK SLAB REVISED	15.01.2020
R10	REVISION OF INTERIOR LAYOUT & ADDITION OF PANTRY	30.01.2020
R11	ADDITION OF RAMP FOR GREEN ROOM AUDITORIUM	30.01.2020
R12	HEALTH CHECK UP - GLASS PARTITION IS ADDED, ENTRANCE DUCT & GENTS TOI. WALL REVISED, DOUBLE WALL REMOVED AT MARKED AREAS	06.02.2020
R13	ENCLOSING BALCONY IN ROOM, DOOR POSITION & SIZE REVISED, ADDITION OF TOILET BLOCK IN BASEMENT	24.02.2020
R14	REVISED VENTILATION HT., HEALTH CHECK UP RM WALL REVISED, DOOR LOCATION @ STORE IS REVISED, ADDITION OF JANITORS RM. & WALL THK. @ PH TOI. IS REVISED, ADDITION OF WIN. @ STAIRCASE LANDING	19.03.2020
R15	TRAP DR LOCATION REVISED IN AUDITORIUM, MASONRY IS ADDED IN CLASSROOM 9	10.04.2020

CLIENT	REVISION
AGRICULTURE DEVELOPMENT TRUST, BARAMATI	R15
PROJECT	PROJECT NO
SCIENTIFIC RESEARCH INSTITUTE & EDUCATIONAL BUILDING	
SITE ADDRESS	GAT NO. 88,89/1,92/2, 92/1/A/2, MALEGAON ROAD,TAL- BARAMATI,DIST-PUNE

SHEET TITLE	FIRST FLOOR PLAN			
SHEET NO	SCALE	DATE	DRAWN BY	CHECKED BY
AR-01-03	1:100	10.04.2020	DHARA	S.A
ARCHITECTS SIGNATURE		ARCHITECT		
SETU UNIT NO.2, PLOT NO.69, BHARAT KUNJ COLONY NO.2, FARDANGWANE, KOTHRUG PUNE-38 FARDANGWANE, KOTHRUG, PUNE-38 TEL:020-25411470 FAX: 25429819 E-MAIL: dcoindia@gmail.com				