


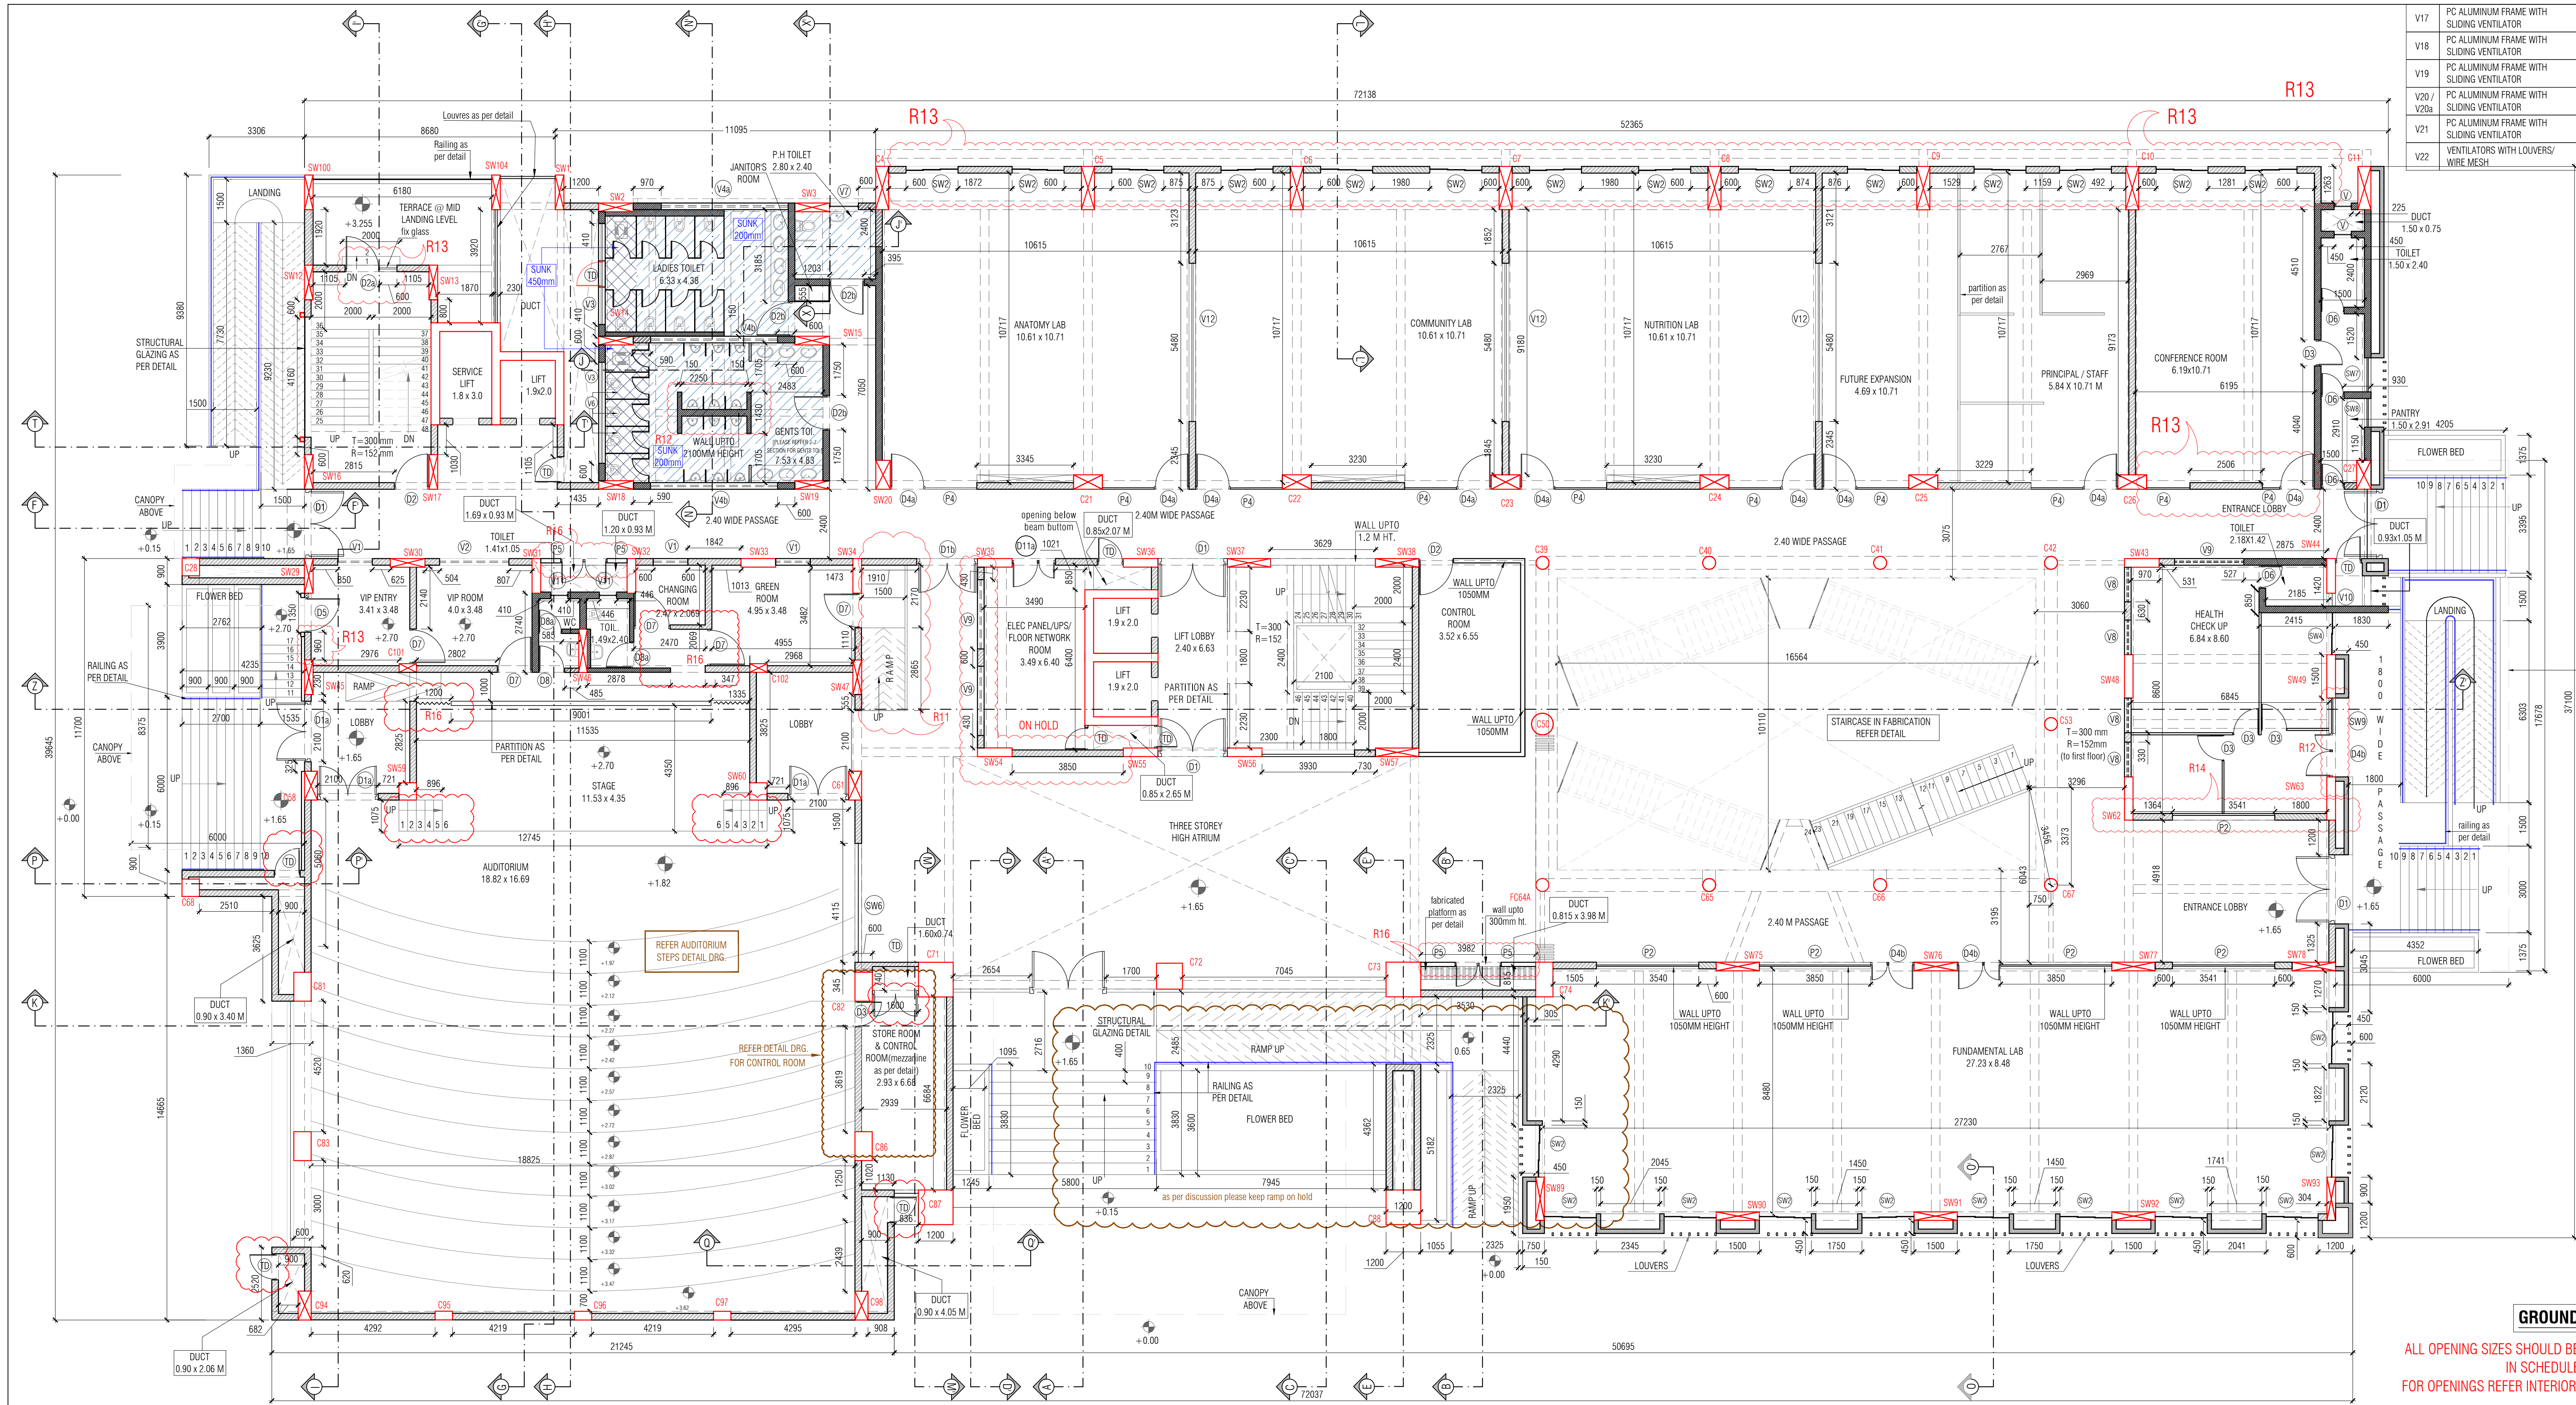

V17	PC ALUMINUM FRAME WITH SLIDING VENTILATOR	upto slab bottom	2.40	3.41 X 1.05	TYPE	DESCRIPTION	INTEL HT.	SILL HT.	SIZE
V18	PC ALUMINUM FRAME WITH SLIDING VENTILATOR	upto slab bottom	2.40	4.00 X 1.05	D1	GLASS DOOR	2.85	0.00	2.40 X 2.85
V19	PC ALUMINUM FRAME WITH SLIDING VENTILATOR	upto beam bottom	2.15	1.50 X 0.60	D1a	ACOUSTICAL DOOR FOR AUDITORIUM	2.85	0.00	2.10 X 2.85
V20 / V20a	PC ALUMINUM FRAME WITH SLIDING VENTILATOR	upto beam bottom	2.15	1.20 X 0.60 / 1.80 X 0.60	D1b	GLASS DOOR	2.85	0.00	2.10 X 2.85
V21	PC ALUMINUM FRAME WITH SLIDING VENTILATOR	upto beam bottom	2.90	2.73 X 0.60	D2	METAL FRAMES WITH LAMINATED FLUSH DOOR	2.85	0.00	1.20 X 2.85
V22	VENTILATORS WITH LOUVERS/ WIRE MESH	--	--	AS PER DETAIL	D2a	METAL FRAMES WITH LAMINATED FLUSH DOOR	2.85	0.00	1.80 X 2.85
D2b	METAL FRAMES WITH LAMINATED FLUSH DOOR (450MM VENTILATOR)				D2b	METAL FRAMES WITH LAMINATED FLUSH DOOR (450MM VENTILATOR)	2.85	0.00	1.20 X 2.85
D3	METAL FRAMES WITH LAMINATED FLUSH DOOR				D3	METAL FRAMES WITH LAMINATED FLUSH DOOR	2.85	0.00	0.90 X 2.85
D4	METAL FRAMES WITH LAMINATED FLUSH DOOR				D4	METAL FRAMES WITH LAMINATED FLUSH DOOR	2.85	0.00	1.95 X 2.85
D4a	METAL FRAMES WITH LAMINATED FLUSH DOOR				D4a	METAL FRAMES WITH LAMINATED FLUSH DOOR	2.85	0.00	1.20 X 2.90
D4b	METAL FRAMES WITH LAMINATED FLUSH DOOR				D4b	METAL FRAMES WITH LAMINATED FLUSH DOOR	upto beam bottom	0.00	1.50 X 2.75 / 1.50 X 2.85
D5					D5		2.10	0.00	1.20 X 2.10
D6	METAL FRAMES WITH LAMINATED FLUSH DOOR (with ventilator)				D6	METAL FRAMES WITH LAMINATED FLUSH DOOR (with ventilator)	2.85	0.00	0.80 X 2.85
D7	METAL FRAMES WITH LAMINATED FLUSH DOOR				D7	METAL FRAMES WITH LAMINATED FLUSH DOOR	2.20	0.00	1.20 X 2.20
D8	METAL FRAMES WITH LAMINATED FLUSH DOOR				D8	METAL FRAMES WITH LAMINATED FLUSH DOOR	2.20	0.00	0.90 X 2.20
D8a	METAL FRAMES WITH LAMINATED FLUSH DOOR				D8a	METAL FRAMES WITH LAMINATED FLUSH DOOR	2.20	0.00	0.80 X 2.20
D9	METAL FRAMES WITH LAMINATED FLUSH DOOR				D9	METAL FRAMES WITH LAMINATED FLUSH DOOR	3.00	0.00	1.50 X 3.00
D10	GLASS DOOR				D10	GLASS DOOR	3.00	0.00	2.40 X 3.00
D11a	METAL FRAMES WITH LAMINATED FLUSH DOOR				D11a	METAL FRAMES WITH LAMINATED FLUSH DOOR	upto beam bottom	0.00	1.50 X 3.00 / 2.85
D12	METAL FRAMES WITH LAMINATED FLUSH DOOR				D12	METAL FRAMES WITH LAMINATED FLUSH DOOR	2.25	0.10	0.90 X 2.25
D13	METAL FRAMES WITH LAMINATED FLUSH DOOR				D13	METAL FRAMES WITH LAMINATED FLUSH DOOR	3.00	0.00	1.20 X 3.00
D13	METAL FRAMES WITH LAMINATED FLUSH DOOR				D13	METAL FRAMES WITH LAMINATED FLUSH DOOR	2.85	0.00	1.80 X 2.85
SW1	P.C. ALUMINUM SLIDING WINDOW WITH MOSQUITO MESH				SW1	P.C. ALUMINUM SLIDING WINDOW WITH MOSQUITO MESH	2.85	0.90	1.50 X 1.95
SW2	P.C. ALUMINUM SLIDING WINDOW WITH MOSQUITO MESH				SW2	P.C. ALUMINUM SLIDING WINDOW WITH MOSQUITO MESH	2.85	0.90	1.80 X 1.95
SW3	P.C. ALUMINUM SLIDING WINDOW WITH MOSQUITO MESH				SW3	P.C. ALUMINUM SLIDING WINDOW WITH MOSQUITO MESH	2.85	0.90	2.40 X 1.95
SW4	P.C. ALUMINUM SLIDING WINDOW WITH MOSQUITO MESH				SW4	P.C. ALUMINUM SLIDING WINDOW WITH MOSQUITO MESH	2.85	0.90	1.45 X 1.95
SW5	P.C. ALUMINUM SLIDING WINDOW WITH MOSQUITO MESH				SW5	P.C. ALUMINUM SLIDING WINDOW WITH MOSQUITO MESH	2.85	0.10	2.40 X 2.75
SW6	P.C. ALUMINUM SLIDING WINDOW WITH MOSQUITO MESH				SW6	P.C. ALUMINUM SLIDING WINDOW WITH MOSQUITO MESH	2.85	0.90	4.115 X 1.95
SW7	P.C. ALUMINUM SLIDING WINDOW WITH MOSQUITO MESH				SW7	P.C. ALUMINUM SLIDING WINDOW WITH MOSQUITO MESH	2.85	0.90	1.18 X 1.95
SW8	P.C. ALUMINUM SLIDING WINDOW WITH MOSQUITO MESH				SW8	P.C. ALUMINUM SLIDING WINDOW WITH MOSQUITO MESH	2.85	0.90	0.99 X 1.95
SW9	P.C. ALUMINUM SLIDING WINDOW WITH MOSQUITO MESH				SW9	P.C. ALUMINUM SLIDING WINDOW WITH MOSQUITO MESH	2.85	0.90	1.230 X 1.95
SW10	P.C. ALUMINUM SLIDING WINDOW WITH MOSQUITO MESH				SW10	P.C. ALUMINUM SLIDING WINDOW WITH MOSQUITO MESH	2.40	0.90	1.500 X 0.90
V	P.C. FRAMED LOUVERED AND GLAZED VENTILATOR				V	P.C. FRAMED LOUVERED AND GLAZED VENTILATOR	2.40	1.20	0.60 X 1.20
V1	P.C. FRAMED WITH SLIDING VENTILATOR				V1	P.C. FRAMED WITH SLIDING VENTILATOR	2.20	1.60	1.20 X 0.60
V2	P.C. FRAMED WITH SLIDING VENTILATOR				V2	P.C. FRAMED WITH SLIDING VENTILATOR	2.20	1.60	2.40 X 0.60
V3	P.C. FRAMED LOUVERED AND GLAZED VENTILATOR				V3	P.C. FRAMED LOUVERED AND GLAZED VENTILATOR	2.75	2.15	3.50 X 0.60
V4a	PC ALUMINUM FRAME WITH FIX CLEAR GLASS VENTILATOR				V4a	PC ALUMINUM FRAME WITH FIX CLEAR GLASS VENTILATOR	2.90	2.30	4.40 X 0.60
V4b	PC ALUMINUM FRAME WITH FIX FROSTED GLASS VENTILATOR				V4b	PC ALUMINUM FRAME WITH FIX FROSTED GLASS VENTILATOR	2.90	2.30	4.40 X 0.60
V5	---				V5	---	BEAM BOTTOM	2.40	2.00 X 0.60
V6	P.C. FRAMED LOUVERED AND GLAZED VENTILATOR				V6	P.C. FRAMED LOUVERED AND GLAZED VENTILATOR	2.00	1.20	0.60 X 0.60
V7	P.C. FRAMED LOUVERED AND GLAZED VENTILATOR				V7	P.C. FRAMED LOUVERED AND GLAZED VENTILATOR	2.75	2.15	1.00 X 0.60
V8	P.C. FRAMED WITH SLIDING VENTILATORS				V8	P.C. FRAMED WITH SLIDING VENTILATORS	2.85	2.25	1.20 X 0.60
V8a	P.C. FRAMED WITH SLIDING VENTILATORS				V8a	P.C. FRAMED WITH SLIDING VENTILATORS	2.85	2.25	1.80 X 0.60
V8b	P.C. FRAMED WITH SLIDING VENTILATORS				V8b	P.C. FRAMED WITH SLIDING VENTILATORS	2.85/ beam bottom	2.25	1.50 X 0.60
V9	P.C. FRAMED WITH SLIDING VENTILATORS				V9	P.C. FRAMED WITH SLIDING VENTILATORS	2.85/ beam bottom	2.25	2.40 X 0.60
V10	P.C. FRAMED LOUVERED AND GLAZED VENTILATOR				V10	P.C. FRAMED LOUVERED AND GLAZED VENTILATOR	2.40	1.20	0.45 X 1.20
V11	PC ALUMINUM FRAME WITH ADJUSTABLE GLASS LOUVERS				V11	PC ALUMINUM FRAME WITH ADJUSTABLE GLASS LOUVERS	2.25	1.20	0.60 X 1.05
V12	PC ALUMINUM FRAME WITH FIX GLASS VENTILATOR				V12	PC ALUMINUM FRAME WITH FIX GLASS VENTILATOR	2.85	2.25	5.48 X 0.60
V13	PC ALUMINUM FRAME WITH FIX GLASS VENTILATOR				V13	PC ALUMINUM FRAME WITH FIX GLASS VENTILATOR	2.90	2.30	7.324 X 0.60
V14	PC ALUMINUM FRAME WITH FIX GLASS VENTILATOR				V14	PC ALUMINUM FRAME WITH FIX GLASS VENTILATOR	2.90	2.30	4.605 X 0.60
V14a	PC ALUMINUM FRAME WITH FIX GLASS VENTILATOR				V14a	PC ALUMINUM FRAME WITH FIX GLASS VENTILATOR	2.90	2.30	4.891 X 0.60
V15	PC ALUMINUM FRAME WITH SLIDING VENTILATOR				V15	PC ALUMINUM FRAME WITH SLIDING VENTILATOR	beam bottom	2.40	2.40 X 0.60
V16	PC ALUMINUM FRAME WITH SLIDING VENTILATOR				V16	PC ALUMINUM FRAME WITH SLIDING VENTILATOR	beam bottom	2.40	1.20 X 0.60

GROUND FLOOR PLAN

ALL OPENING SIZES SHOULD BE CLEAR AS MENTIONED IN SCHEDULE (PLASTER EXCLUDED). FOR OPENINGS REFER INTERIOR LAYOUTS AND DETAILS

COPYRIGHT NOTE

THIS DRAWING IS SOLE PROPERTY OF DESIGN CONSULTANTS ARCHITECTS PVT. LTD. AND THE COPYRIGHT OF THIS DRAWING SHALL REMAIN WITH US. THIS DRAWING MUST NOT WITHOUT OUR CONSENT BE SHOWN TO ANY PERSON OUTSIDE THE RECIPIENT. EMPLOYER OR BE COPIED OR ALTERED OR USED FOR THE PURPOSE OF CONSTRUCTION OR MANUFACTURING ANY ARTICLE SHOWN IN THIS DRAWING. THIS DRAWING ALONG WITH COPIES MADE BY THE RECIPIENT SHALL BE RETURNED ON DEMAND TO US.


NOTES

- ALL DIMENSIONS ARE IN MM.
- ONLY WRITTEN DIMENSIONS TO BE FOLLOWED.
- DO NOT SCALE THE DRAWING.
- IN CASE OF ANY AMBIGUITY OR DISCREPANCY, CONTACT THE ARCHITECTS.
- REFER THIS DRAWING ALONG WITH THE STRUCTURAL ENGINEER'S DRAWINGS.
- REFER STRUCTURAL ENGINEER'S DRAWINGS FOR REINFORCEMENT DETAILS.
- ALL THE EXTERNAL WALLS ARE OF 150 MM THICK. INTERNAL WALLS ARE 150 MM THICK.
- CONSTRUCTION SHALL BE DONE ONLY AFTER THE APPROVAL FROM THE LOCAL AUTHORITY.


GOOD FOR CONSTRUCTION

ONLY AFTER GETTING THE APPROVAL FROM LOCAL AUTHORITY.

NORTH

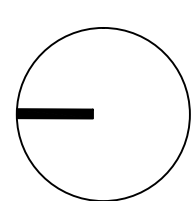

KEY PLAN

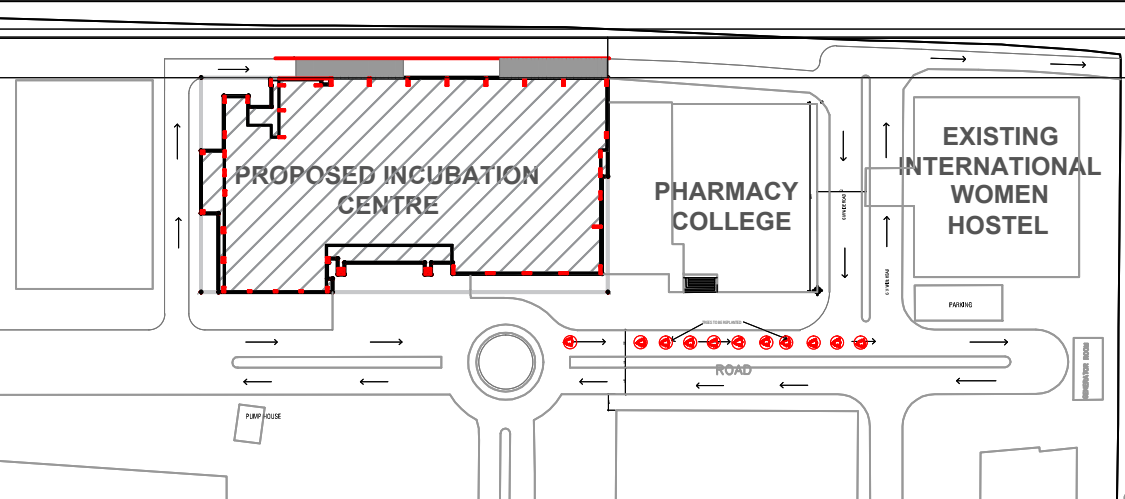

LEGENDS

	SIPHOREX BLOCK		REDUCING COLUMN
	150 WALL		RCC COLUMN
	SUNK HATCH		VENTILATOR
	450 SUNK		
	300 SUNK- BALCONY 150 FILLING 150 STEP DOWN		
	200 SUNK		

NO

REVISION	DATE
R6	15.01.2020
R7	15.01.2020
R8	15.01.2020
R9	15.01.2020
R10	30.01.2020
R11	30.01.2020
R12	06.02.2020
R13	24.02.2020
R14	14.03.2020
R15	10.04.2020
R16	26.08.2020

CLIENT

AGRICULTURE DEVELOPMENT TRUST, BARAMATI

PROJECT

SCIENTIFIC RESEARCH INSTITUTE & EDUCATIONAL BUILDING

SITE ADDRESS

GAT NO. 88.89/1.32/2, 92/1/A/2, MALEGAON ROAD, TAL- BARAMATI, DIST-PUNE

REVISION

R16

PROJECT NO

SHEET TITLE

GROUND FLOOR PLAN

SHEET NO

AR-01-02

SCALE

1:100

DATE

26.08.2020

DRAWN BY

DHARA

CHECKED BY

S.A

ARCHITECTS SIGNATURE

ARCHITECT

